


D10

C.P. 178 - KAVALIZACNI PRIPOJKA

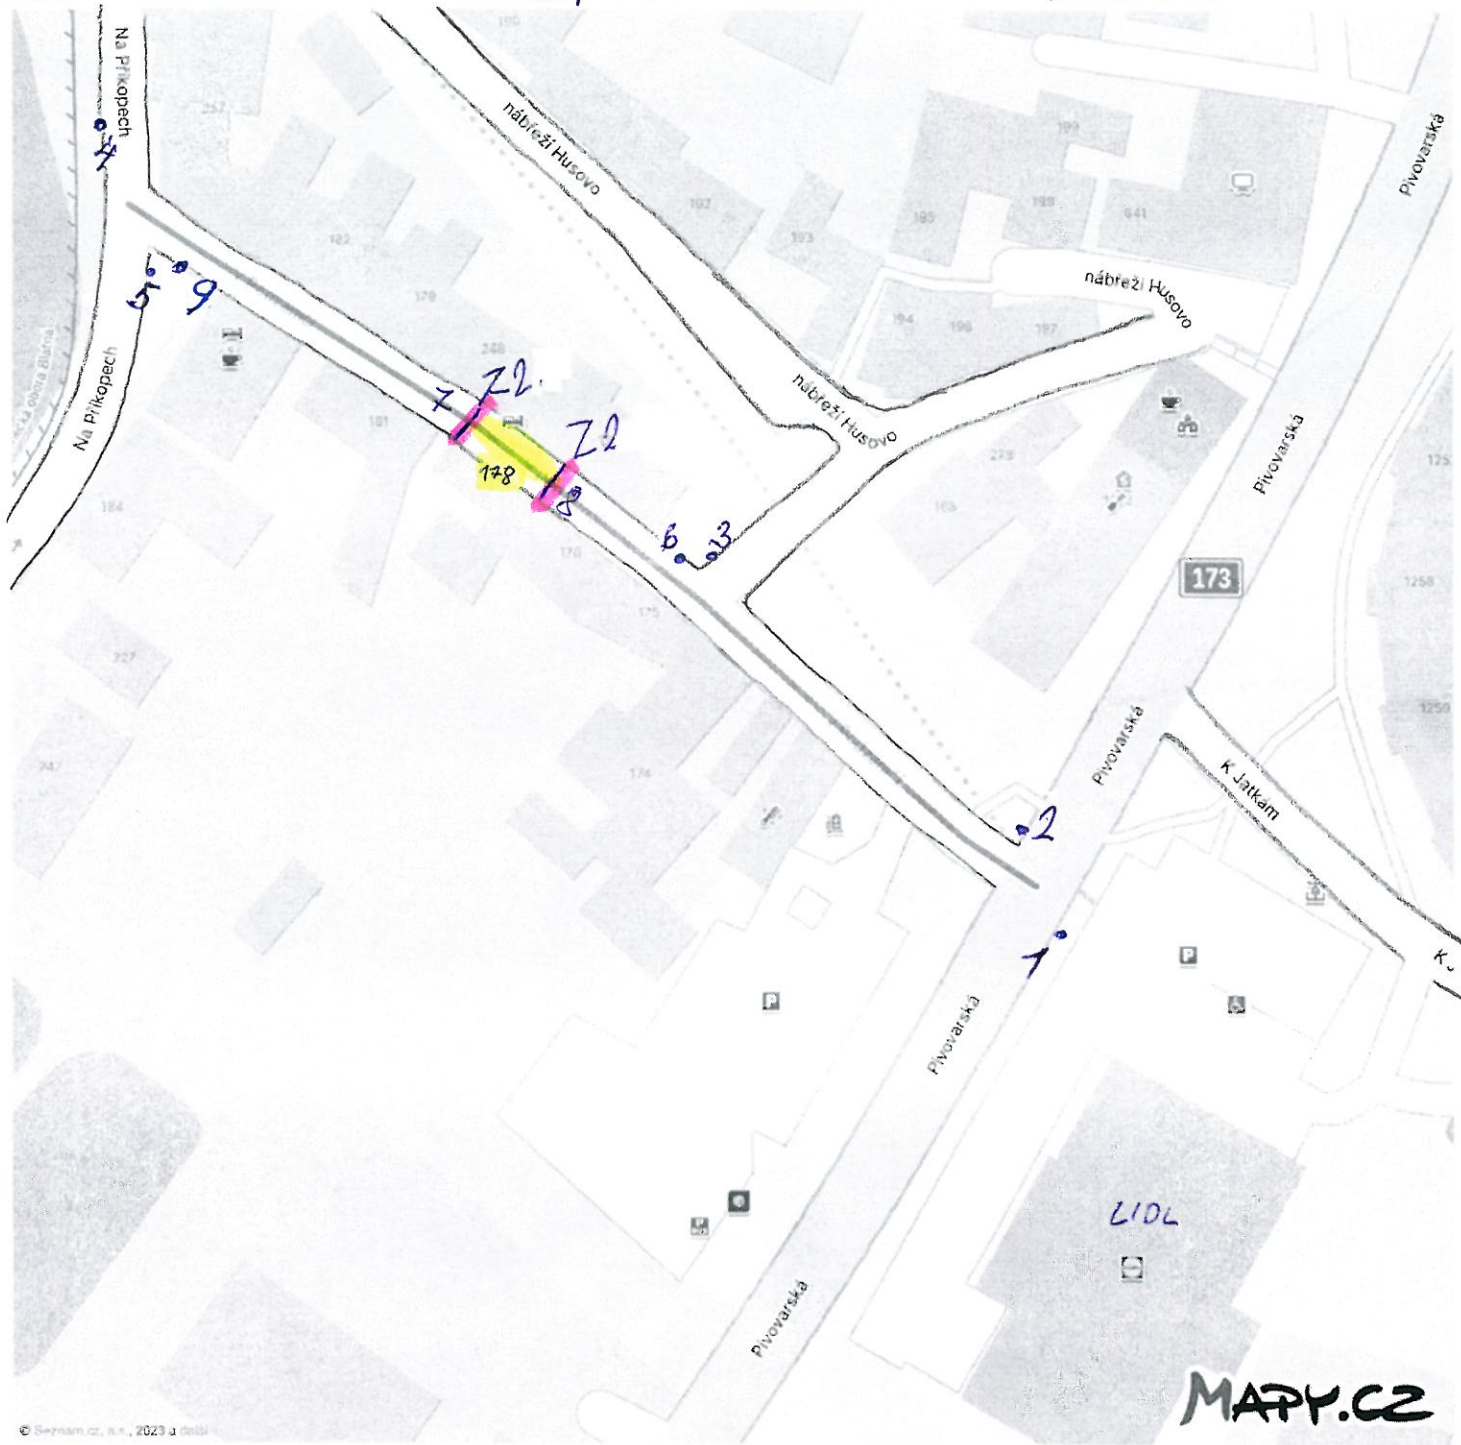

Dopr. značky zdraz vjezdu B1 pouze 7a8
 slepci ulice IP 10a vltava 1a4
 IP 10b vprava 2a3 a 5
 pitma 6a9
 Z05 aad Z2